

Customer Information Sheet

DRAWING No.: M22-251XXX

SHEET 2 OF 2


IF IN DOUBT - ASK

©

NOT TO SCALE

THIRD ANGLE PROJECTION

ALL DIMENSIONS IN mm

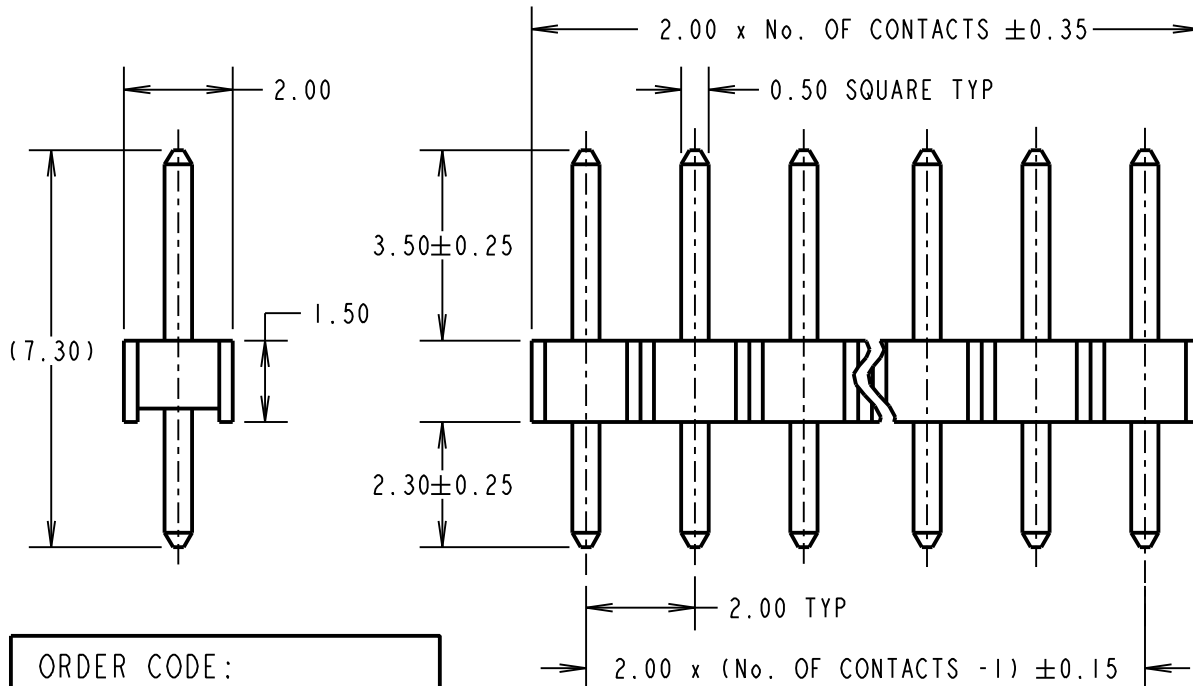

SPECIFICATIONS:

MATERIAL:

MOULDING = NYLON 6T, UL94V-0, BLACK

CONTACTS = PHOSPHOR BRONZE

FINISH:

05 = GOLD

46 = 100% TIN

ELECTRICAL:

CURRENT RATING = 1A

VOLTAGE PROOF = 500V AC FOR ONE MINUTE

CONTACT RESISTANCE = 20mΩ MAX

INSULATION RESISTANCE = 1000MΩ MIN

MECHANICAL:

DURABILITY = 300 OPERATIONS (GOLD), 50 OPERATIONS (TIN)

INSERTION FORCE = 2N MAX

WITHDRAWAL FORCE = 0.3N MIN

ENVIRONMENTAL:

TEMPERATURE RANGE = -40°C TO +105°C

PACKING:

BAG

FOR COMPLETE SPECIFICATION, SEE COMPONENT SPECIFICATION C018XX (LATEST ISSUE)

ORDER CODE:

M22-251XXX

No. OF CONTACTS:

02 TO 20, 25, 40, 50


FINISH:

05 = GOLD OVER NICKEL

46 = 100% TIN OVER NICKEL

NOTES:

1. ALL TOLERANCES ARE ±0.20 UNLESS OTHERWISE STATED.

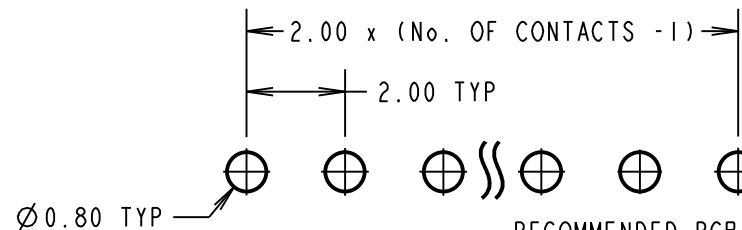

RECOMMENDED PCB LAYOUT
(TOLERANCE = ±0.05)

MSP	9	15.06.15	12803
NAME	ISS.	DATE	C/NOTE
APPROVED:		M. PERREN	
CHECKED:		S. BENNETT	
DRAWN:		W. J. BOURNE	
CUSTOMER REF.:			
ASSEMBLY DRG:			

HARWIN

www.harwin.com
technical@harwin.com

THIS DRAWING AND ANY INFORMATION OR DESCRIPTIVE MATTER SET OUT HEREON ARE CONFIDENTIAL AND COPYRIGHT PROPERTY OF THE HARWIN GROUP AND MUST NOT BE DISCLOSED, LOANED, COPIED OR USED FOR MANUFACTURING, TENDERING OR FOR ANY OTHER PURPOSE WITHOUT THEIR WRITTEN PERMISSION.

TOLERANCES

~~X. = ±1mm~~
~~X.X = ±0.50mm~~
~~X.XX = ±0.10mm~~
~~X.XXX = ±0.01mm~~
ANGLES = ±5°
UNLESS STATED

MATERIAL:

SEE ABOVE

FINISH:

SEE ABOVE

S/AREA:

mm²

TITLE:

2.00mm PITCH SIL VERTICAL
PIN HEADER ASSEMBLY

DRAWING NUMBER:

M22-251XXX

SHT
2
OF
2

Mouser Electronics

Authorized Distributor

Click to View Pricing, Inventory, Delivery & Lifecycle Information:

Harwin:

[M22-2510305](#) [M22-2512505](#) [M22-2511005](#) [M22-2510605](#) [M22-2511805](#) [M22-2511405](#) [M22-2510205](#) [M22-2510805](#) [M22-2511205](#) [M22-2510405](#) [M22-2511605](#) [M22-2511505](#) [M22-2510705](#) [M22-2511905](#) [M22-2511105](#) [M22-2510505](#) [M22-2511705](#) [M22-2511305](#) [M22-2510905](#) [M22-2515005](#) [M22-2514005](#) [M22-2512005](#) [M22-2510146](#) [M22-2510246](#) [M22-2510346](#) [M22-2510446](#) [M22-2510546](#) [M22-2510646](#) [M22-2510746](#) [M22-2510846](#) [M22-2510946](#) [M22-2511046](#) [M22-2511146](#) [M22-2511246](#) [M22-2511346](#) [M22-2511446](#) [M22-2511546](#) [M22-2511646](#) [M22-2511746](#) [M22-2511846](#) [M22-2511946](#) [M22-2512046](#) [M22-2512546](#) [M22-2514046](#) [M22-2515046](#)